



engineering and constructing a better tomorrow

8/20/08
Received

August 15, 2008

Ms. Ann Herrick
U.S. Environmental Protection Agency
Industrial NPDES Permits (CIP)
1 Congress Street, Suite 1100
Boston, MA 02114-2023

RE: Notice of Intent (NOI)
NPDES Remediation General Permit (RGP)
Wellington Realty
378 Commercial Street
Malden, MA 02148
Release Tracking Number: 3-0590

Dear Ms. Herrick:

On behalf of Honeywell International Inc., MACTEC Engineering & Consulting, Inc. (MACTEC) is submitting this Notice of Intent (NOI) for a National Pollutant Discharge Elimination System (NPDES) Remediation General Permit (RGP) for the above referenced site located in Malden, Massachusetts. A site location map has been attached as Figure 1.

The RGP is required for the anticipated, intermittent discharge of treated groundwater generated during remediation activities (e.g. limited soil removal) being conducted under the Massachusetts Contingency Plan (MCP), 310 CMR 40.0000.

Groundwater contaminant information is based on sampling activities completed at the site from nine groundwater monitoring wells (laboratory data has been attached).


A Site Plan identifying where recovered water will be stored, treated and discharged into the Little Creek is included as Figure 2. The proposed groundwater treatment system schematic diagram is attached as Figure 3.

B. Suggested Form for Notice of Intent (NOI) for the Remediation General Permit

1. General site information. Please provide the following information about the site:

a) Name of facility/site: Wellington Realty		Facility/site address:	
Location of facility/site: longitude: <u>71.07658</u> latitude: <u>42.41411</u>	Facility SIC code(s):	Street: 378 Commercial Street	
b) Name of facility/site owner: Honeywell Inc./Combined Properties		Town: Malden	
Email address of owner: Prashant.Gupta@Honeywell.com	State: MA	Zip: 02148	County: Middlesex
Telephone no. of facility/site owner: (973) 455-3023	Owner is (check one): 1. Federal <input type="checkbox"/> 2. State/Tribal <input type="checkbox"/> 3. Private <input checked="" type="checkbox"/> 4. other, if so, describe:		
Fax no. of facility/site owner: (973) 455-3082			
Address of owner (if different from site):			
Street: 101 Columbia Road			
Town: Morristown	State: NJ	Zip: 07960	County: Morris
c) Legal name of operator: MACTEC Engineering and Consulting, Inc.	Operator telephone no: (781) 245-6606		
	Operator fax no.: (781) 246-5060		Operator email: krtull@mactec.com
Operator contact name and title: Kerry Tull			
Address of operator (if different from owner):		Street: 107 Audubon Road, Bldg. 2, Suite 301	
Town: Wakefield	State: MA	Zip: 01880	County: Middlesex
d) Check "yes" or "no" for the following:			
1. Has a prior NPDES permit exclusion been granted for the discharge? Yes <input type="checkbox"/> No <input checked="" type="checkbox"/> , if "yes," number:			
2. Has a prior NPDES application (Form 1 & 2C) ever been filed for the discharge? Yes <input type="checkbox"/> No <input checked="" type="checkbox"/> , if "yes," date and tracking #:			
3. Is the discharge a "new discharge" as defined by 40 CFR 122.2? Yes <input checked="" type="checkbox"/> No <input type="checkbox"/>			
4. For sites in Massachusetts, is the discharge covered under the MA Contingency Plan (MCP) and exempt from state permitting? Yes <input type="checkbox"/> No <input checked="" type="checkbox"/>			



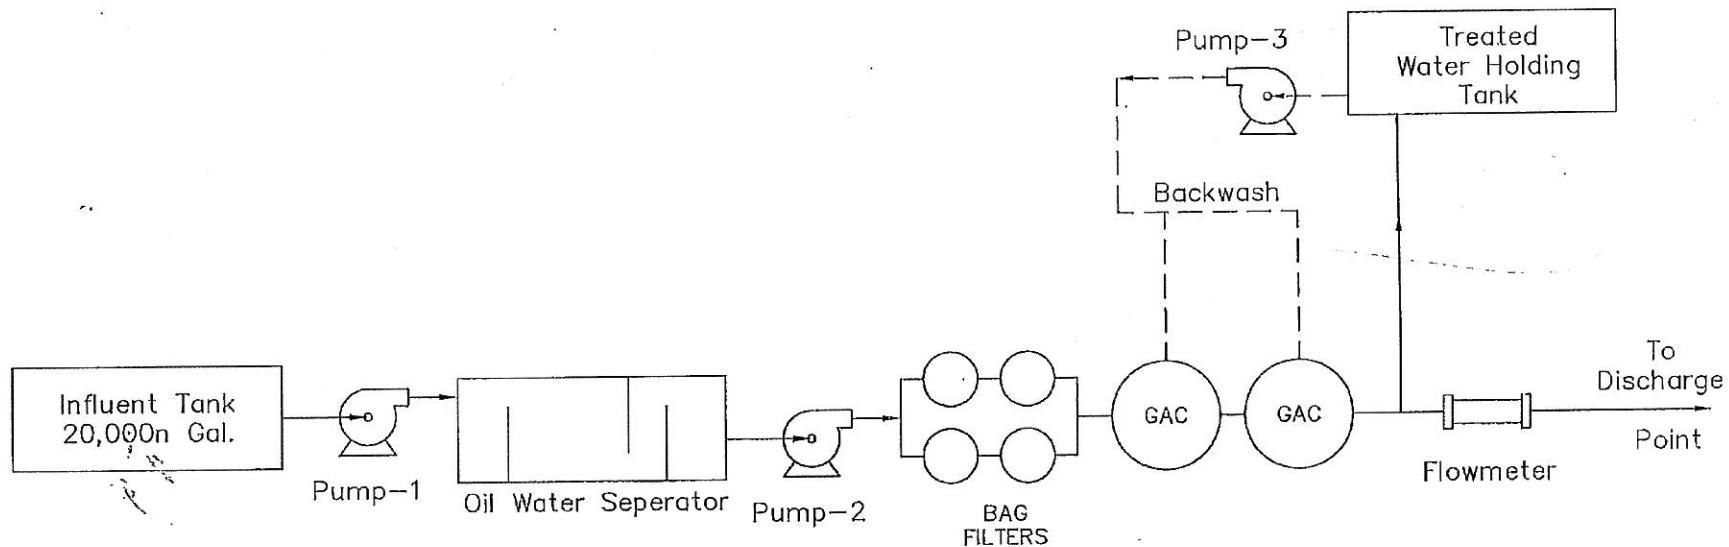

100 GPM Wastewater Treatment Process Flow Diagram

Honeywell
Malden Tar Plant
Release Abatement Measure
Malden, Ma.

**SEVENSON
ENVIRONMENTAL
SERVICES, INC.**

Figure

DATE:	8/25/08
DRAWN BY:	C. Bigelow
CHECKED BY:	M. Walker
CAD FILE:	wwtp
SCALE:	None